

Signature Sliding Door (100mm, 166mm)


Installation Details



SUNCOAST
WINDOWS

Quality . Style . Innovation

BRICK VENEER CONSTRUCTION - SILL & JAMB DETAIL

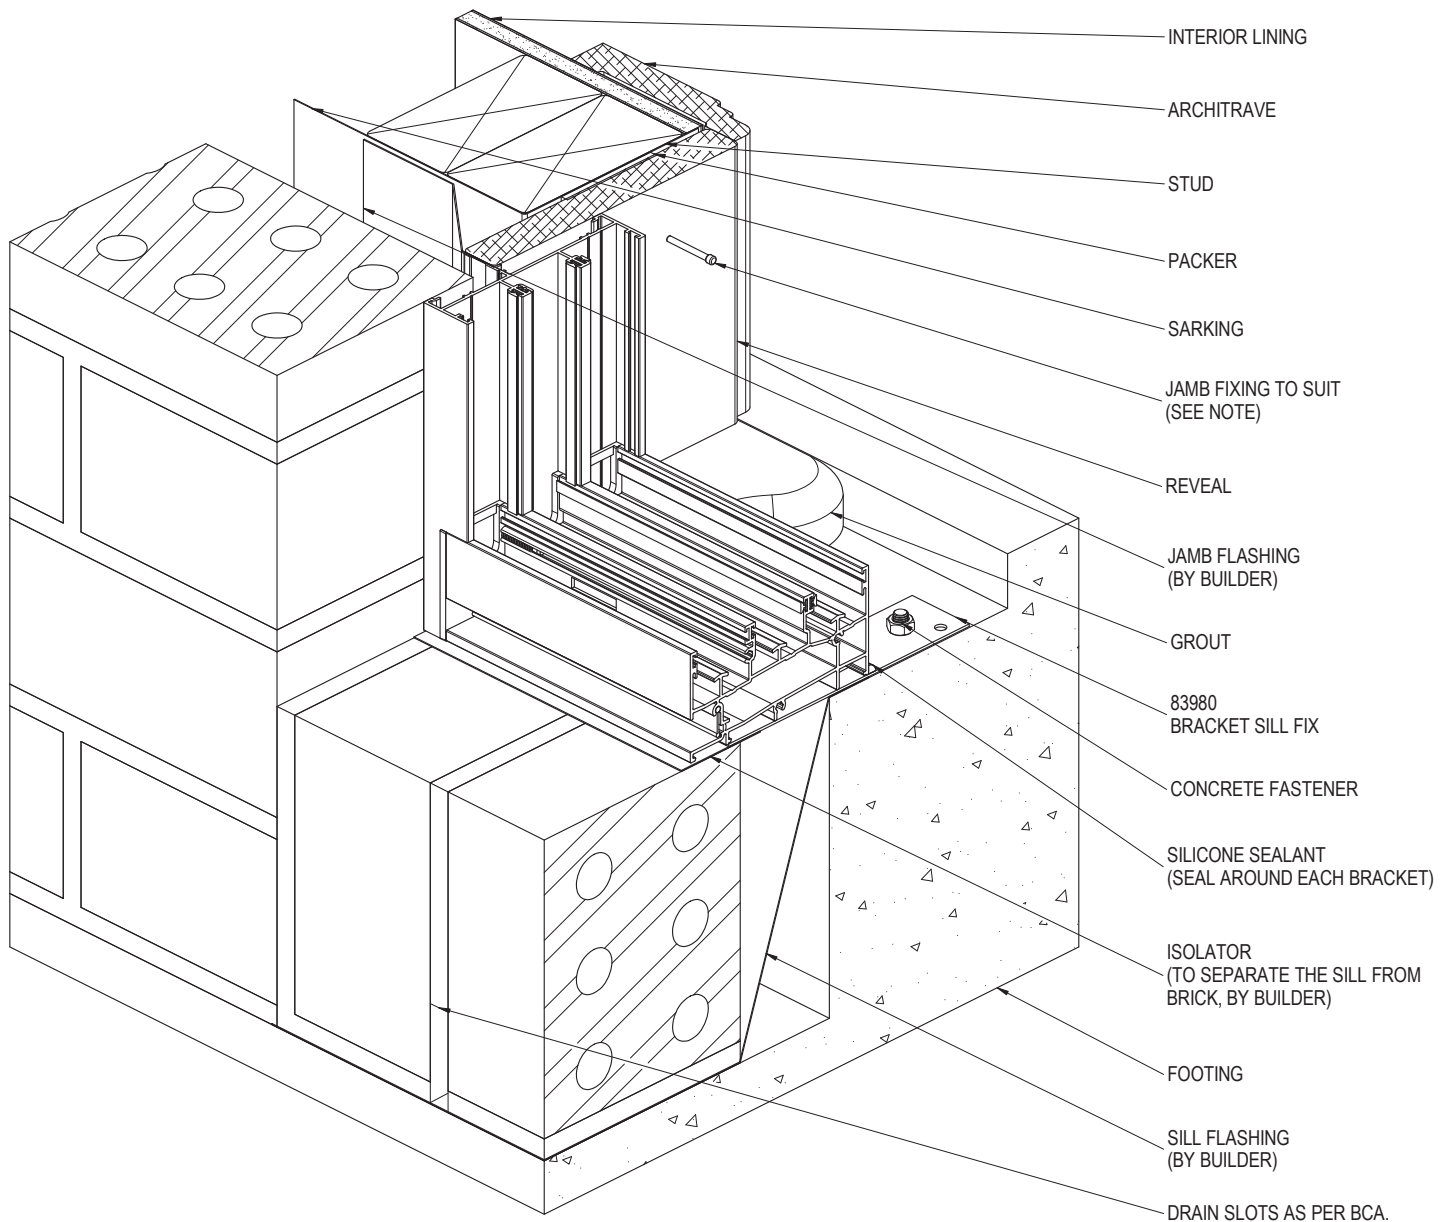

NOTE:
FOR SITE CLASSIFICATIONS OF UP TO AND INCLUDING 'N6' OR SIMILAR, FIXINGS ARE TO BE AT 450mm CENTRE MAXIMUM, FOR SITUATIONS IN EXCESS OF THIS THE FIXINGS ARE TO BE AT 300mm CENTRES MAXIMUM. FIXING SIZE TO BE EQUIVALENT TO A ϕ 2.2mm STEEL NAIL MINIMUM.

PRODUCT NO: SIG 100 & 166 SD

DRAWING NO: SIG-SD-02-01


DRAWN: DJH

DATE: 29/04/15

ISSUE: A

SCALE: 1 : 3

BRICK VENEER CONSTRUCTION - HEAD & JAMB DETAIL

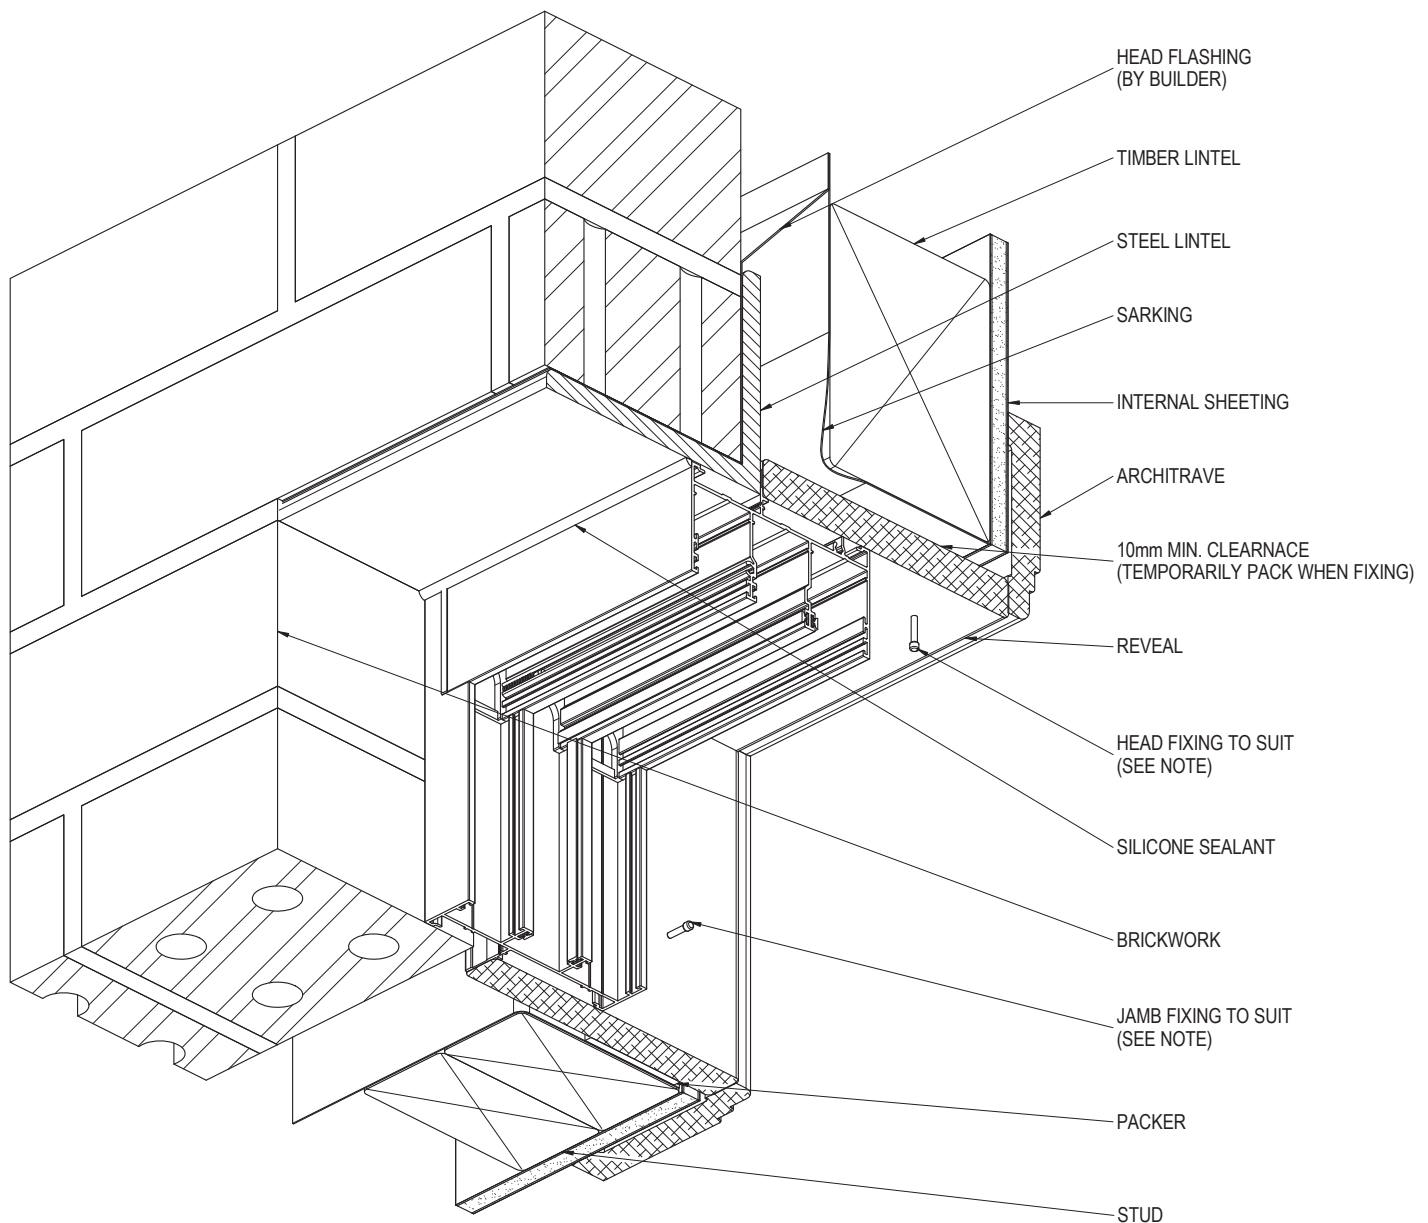

NOTE:
FOR SITE CLASSIFICATIONS OF UP TO AND INCLUDING 'N6' OR SIMILAR, FIXINGS ARE TO BE AT 450mm CENTRE MAXIMUM, FOR SITUATIONS IN EXCESS OF THIS THE FIXINGS ARE TO BE AT 300mm CENTRES MAXIMUM. FIXING SIZE TO BE EQUIVALENT TO A ϕ 2.2mm STEEL NAIL MINIMUM.

PRODUCT NO: SIG 100 & 166 SD

DRAWING NO: SIG-SD-02-02


DRAWN: DJH

DATE: 29/04/15

ISSUE: A

SCALE: 1 : 3

CLADDING CONSTRUCTION - SILL & JAMB DETAIL

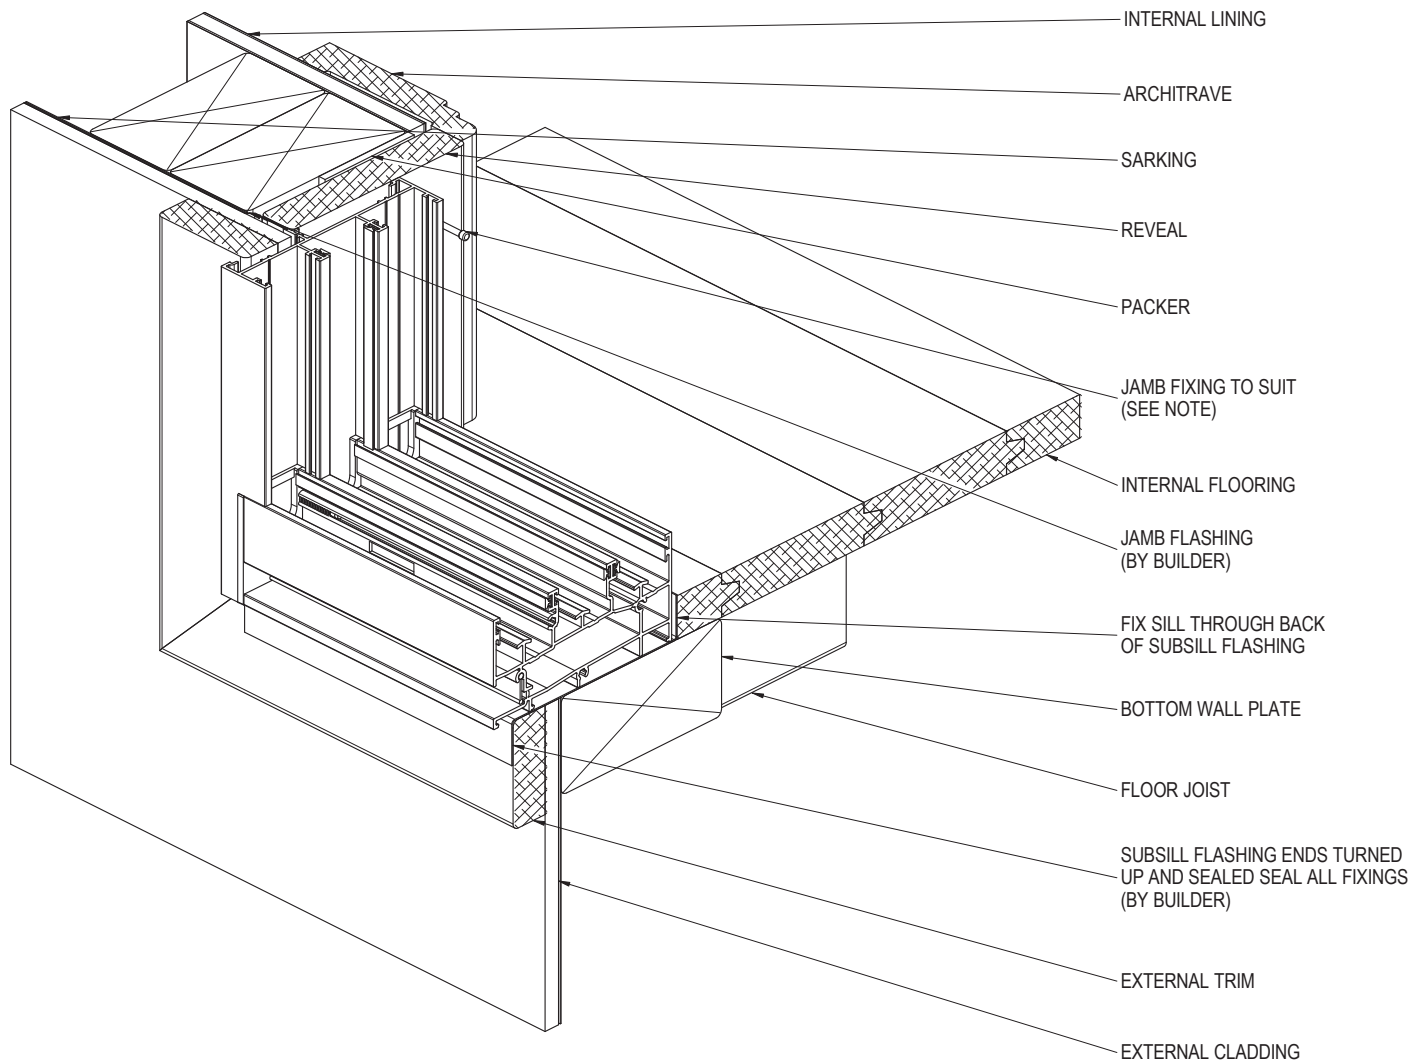

NOTE:
FOR SITE CLASSIFICATIONS OF UP TO AND INCLUDING 'N6' OR SIMILAR, FIXINGS ARE TO BE AT 450mm CENTRE MAXIMUM, FOR SITUATIONS IN EXCESS OF THIS THE FIXINGS ARE TO BE AT 300mm CENTRES MAXIMUM. FIXING SIZE TO BE EQUIVALENT TO A ϕ 2.2mm STEEL NAIL MINIMUM.

PRODUCT NO: SIG 100 & 166 SD

DRAWING NO: SIG-SD-02-03


DRAWN: DJH

DATE: 29/04/15

ISSUE: A

SCALE: 1 : 3

CLADDING CONSTRUCTION - HEAD & JAMB DETAIL

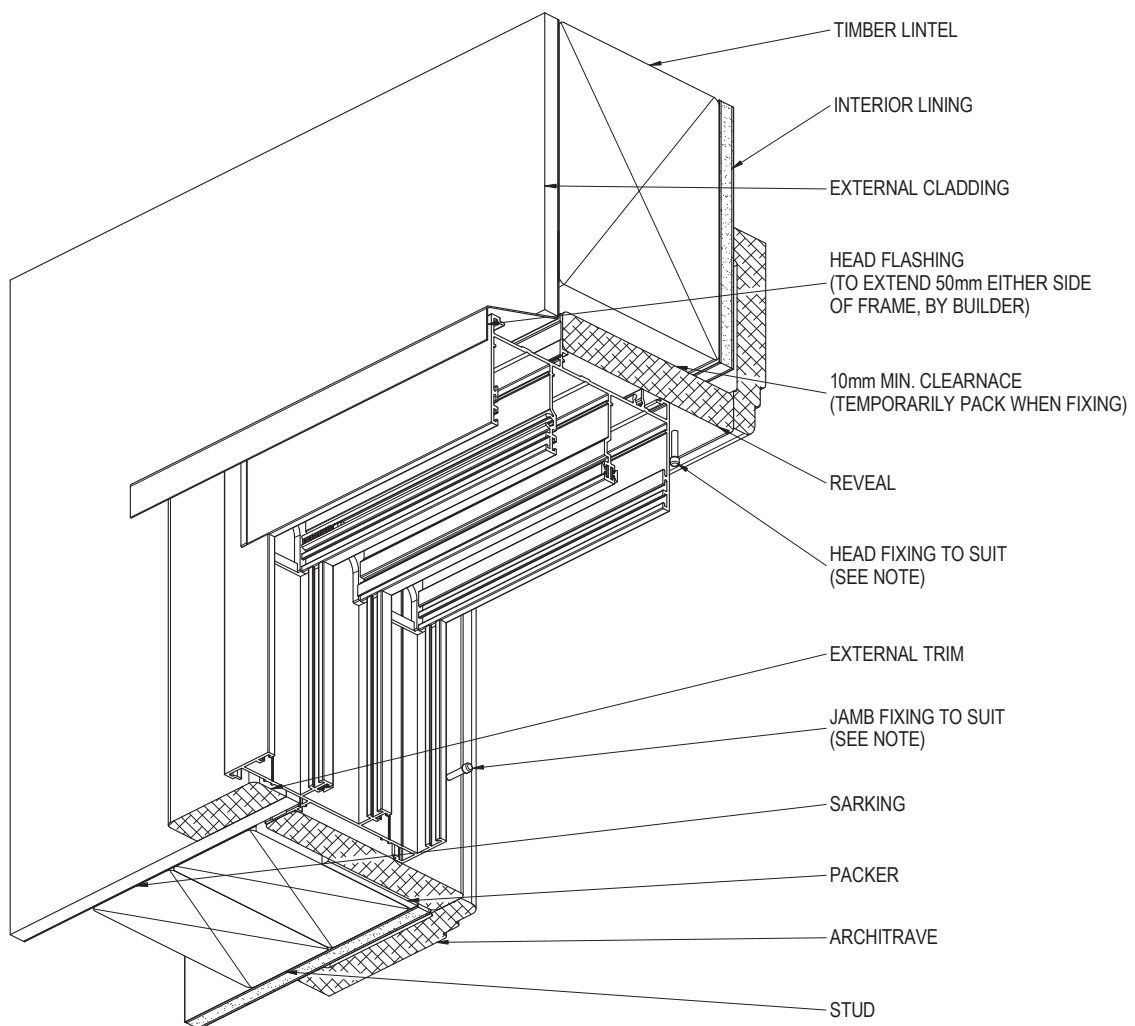

NOTE:
FOR SITE CLASSIFICATIONS OF UP TO AND INCLUDING 'N6' OR SIMILAR, FIXINGS ARE TO BE AT 450mm CENTRE MAXIMUM, FOR SITUATIONS IN EXCESS OF THIS THE FIXINGS ARE TO BE AT 300mm CENTRES MAXIMUM. FIXING SIZE TO BE EQUIVALENT TO A $\phi 2.2$ mm STEEL NAIL MINIMUM.

PRODUCT NO: SIG 100 & 166 SD

DRAWING NO: SIG-SD-02-04

DRAWN: DJH

DATE: 29/04/15


ISSUE: A

SCALE: 1 : 3



**SUNCOAST
WINDOWS**
Quality . Style . Innovation

CAVITY BRICK CONSTRUCTION - SILL & JAMB DETAIL

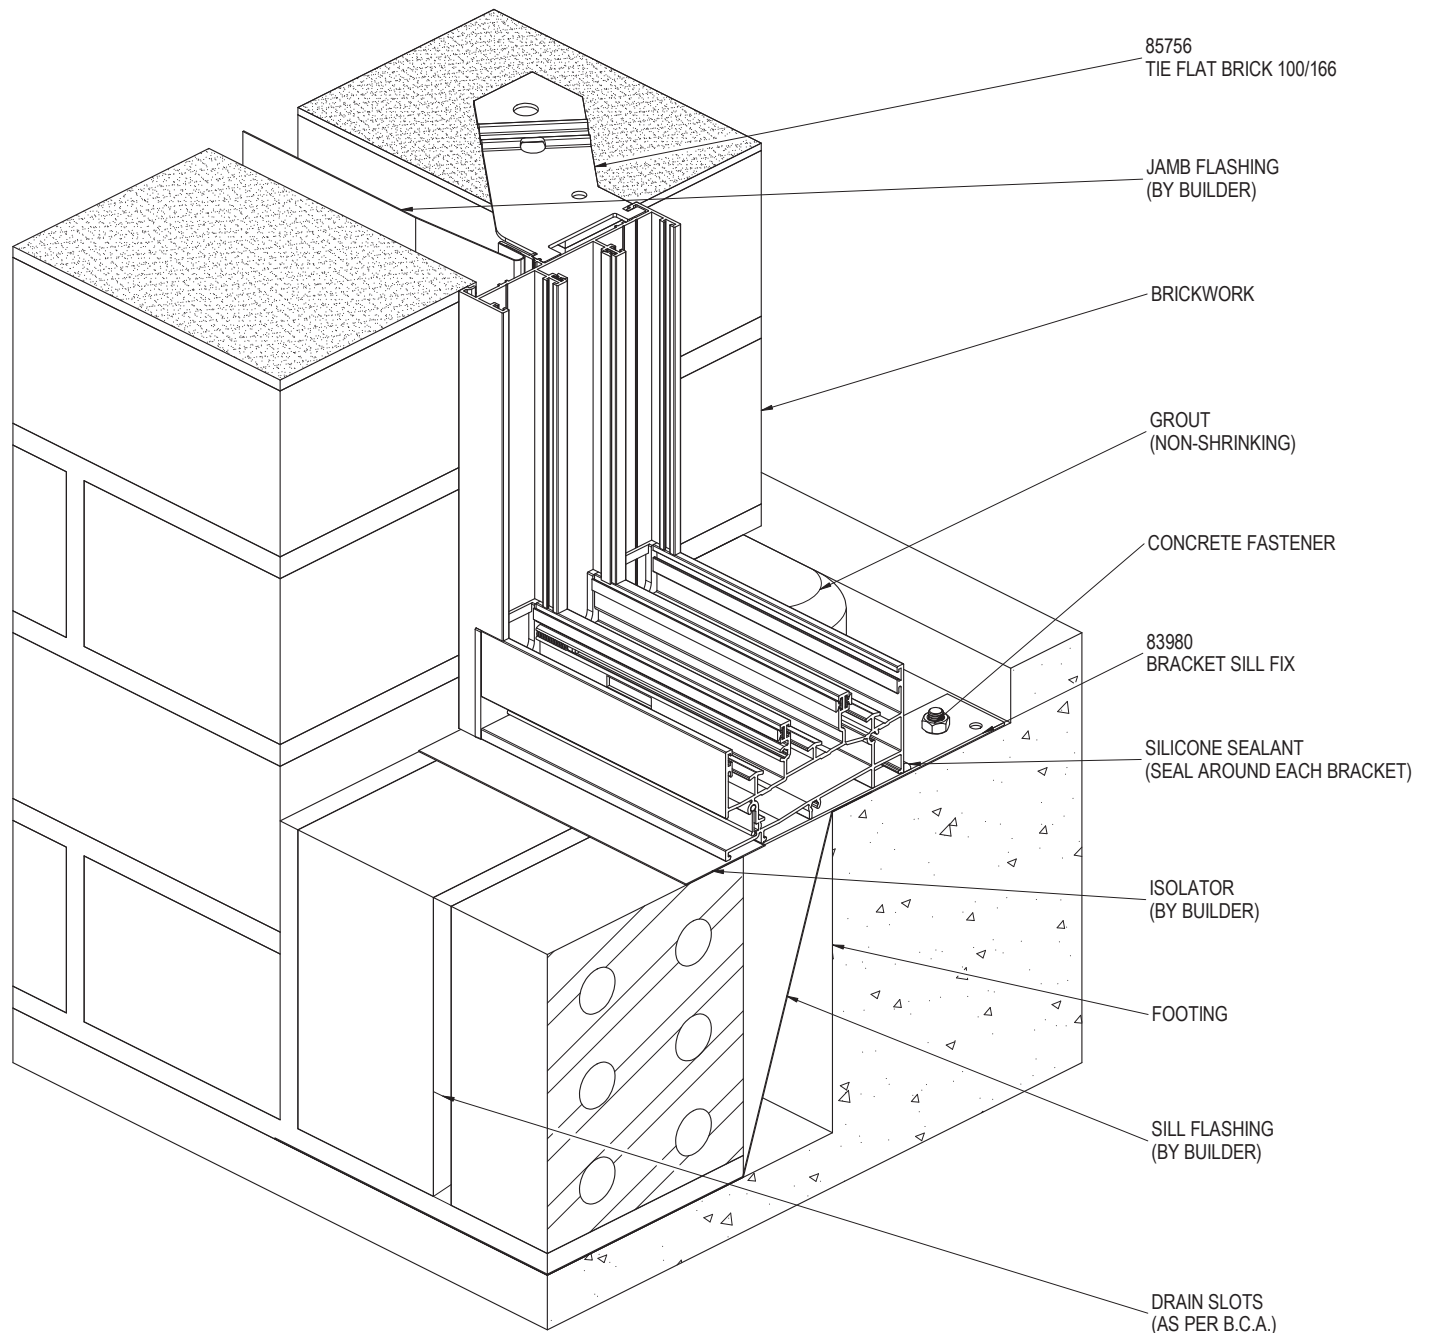

NOTE:
FOR SITE CLASSIFICATIONS OF UP TO AND INCLUDING 'N6' OR SIMILAR, FIXINGS ARE TO BE AT 450mm CENTRE MAXIMUM, FOR SITUATIONS IN EXCESS OF THIS THE FIXINGS ARE TO BE AT 300mm CENTRES MAXIMUM. FIXING SIZE TO BE EQUIVALENT TO A ϕ 2.2mm STEEL NAIL MINIMUM.

PRODUCT NO: SIG 100 & 166 SD

DRAWING NO: SIG-SD-02-05

DRAWN: DJH

DATE: 29/04/15

ISSUE: A


SCALE: 1 : 3



SUNCOAST
WINDOWS

Quality . Style . Innovation

CAVITY BRICK CONSTRUCTION - HEAD & JAMB DETAIL

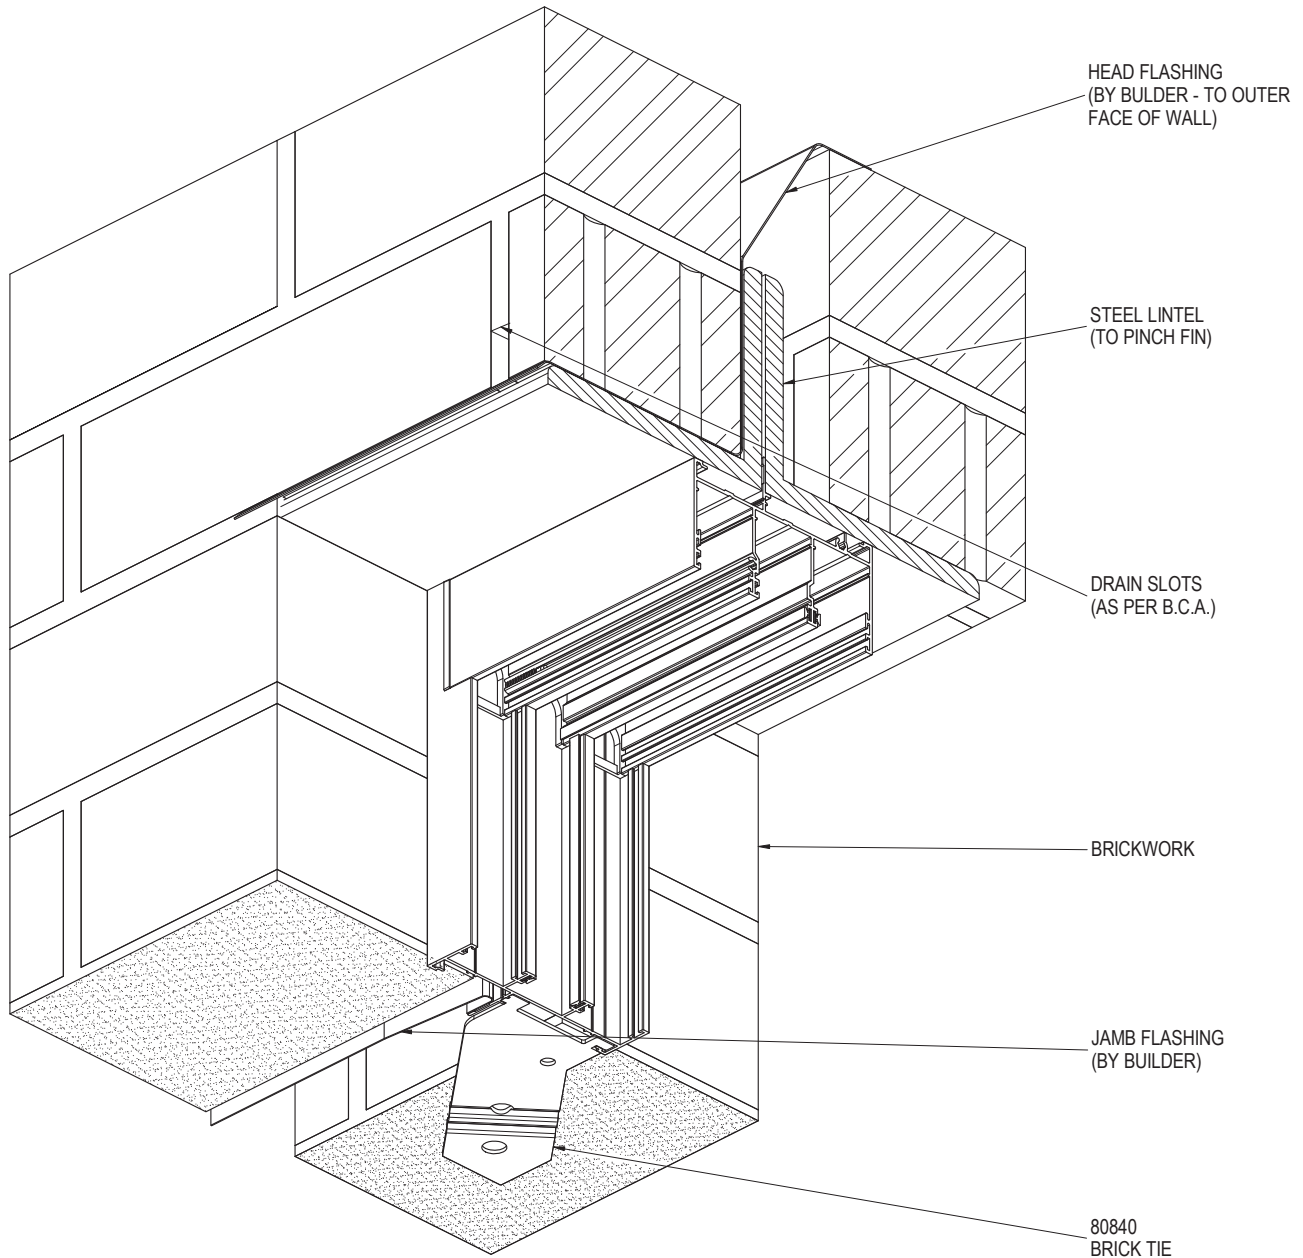

NOTE:
FOR SITE CLASSIFICATIONS OF UP TO AND INCLUDING 'N6' OR SIMILAR, FIXINGS ARE TO BE AT 450mm CENTRE MAXIMUM, FOR SITUATIONS IN EXCESS OF THIS THE FIXINGS ARE TO BE AT 300mm CENTRES MAXIMUM. FIXING SIZE TO BE EQUIVALENT TO A ϕ 2.2mm STEEL NAIL MINIMUM.

PRODUCT NO: SIG 100 & 166 SD

DRAWING NO: SIG-SD-02-06


DRAWN: DJH

DATE: 29/04/15

ISSUE: A

SCALE: 1 : 3

BLOCKWORK CONSTRUCTION - SILL & JAMB DETAIL

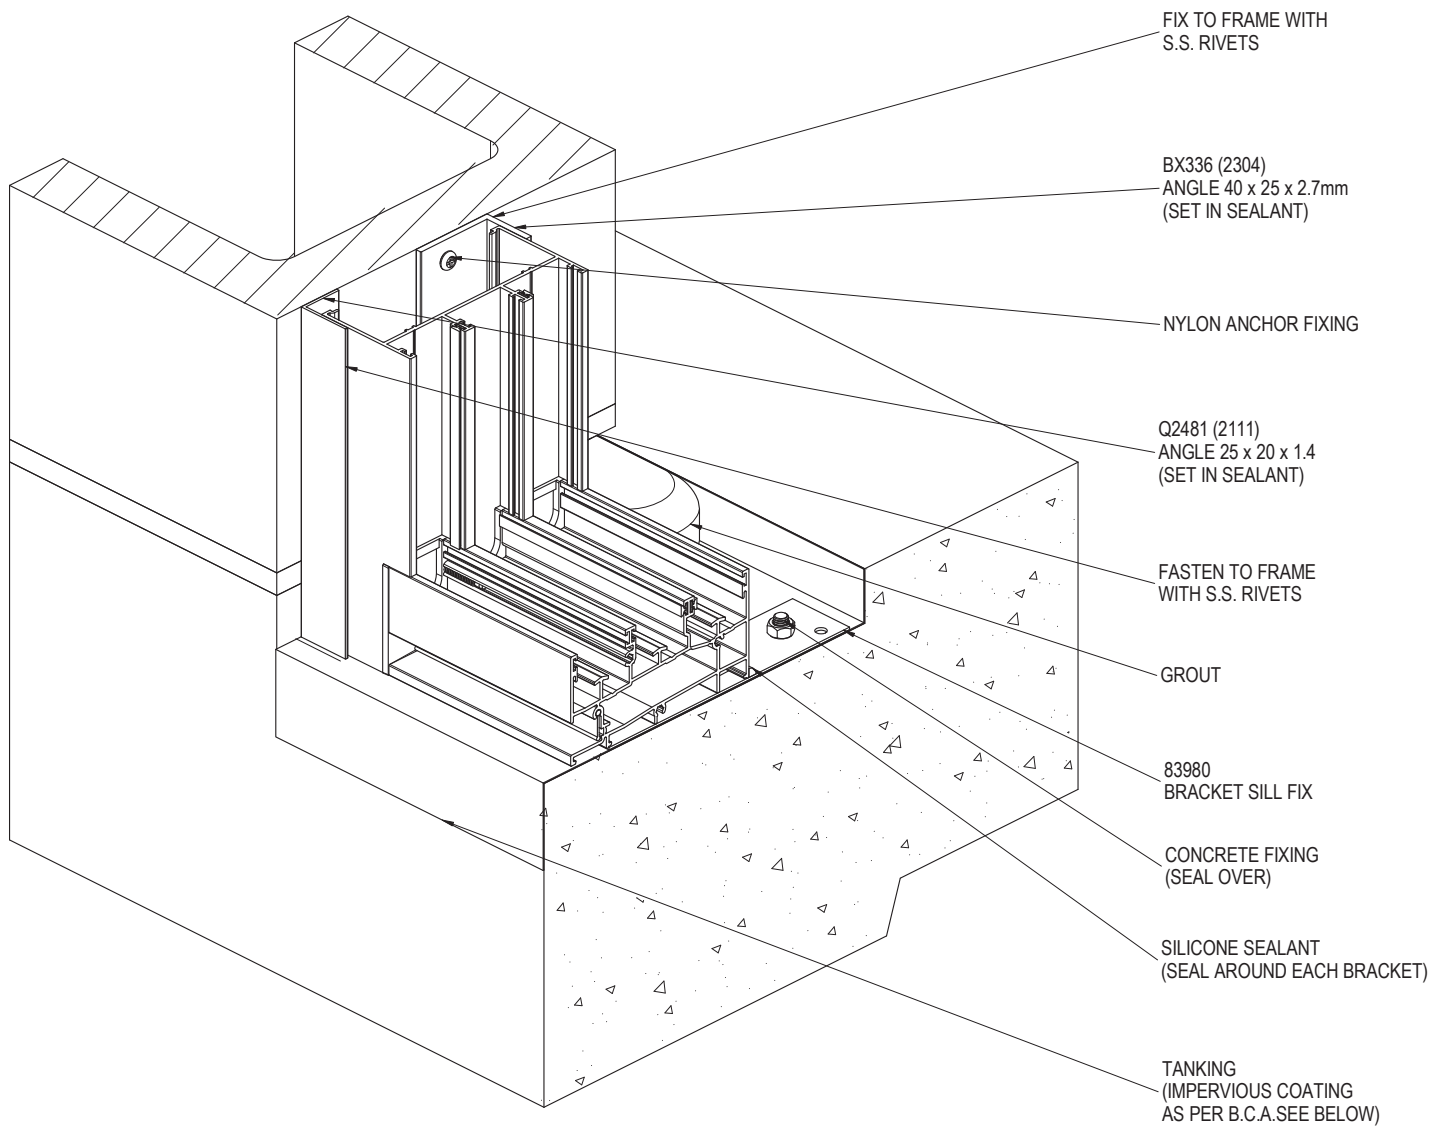

NOTE:
SURFACE OF BLOCKS TO DOOR / WINDOW OPENING MUST BE TANKED WITH A SUITABLE SEALER TO PREVENT INGRESS OF MOISTURE. ENSURE THAT THE SURFACES TO BE SEALED ARE SOUND, CLEAN, DRY AND FREE FROM ANY SURFACE CONTAMINANTS.

FOR SITE CLASSIFICATIONS OF UP TO AND INCLUDING 'N6' OR SIMILAR, FIXINGS ARE TO BE AT 450mm CENTRE MAXIMUM, FOR SITUATIONS IN EXCESS OF THIS THE FIXINGS ARE TO BE AT 300mm CENTRES MAXIMUM. FIXING SIZE TO BE EQUIVALENT TO A $\phi 2.2$ mm STEEL NAIL MINIMUM.

PRODUCT NO: SIG 100 & 166 SD

DRAWING NO: SIG-SD-02-07


DRAWN: DJH

DATE: 29/04/15

ISSUE: A

SCALE: 1 : 3

BLOCKWORK CONSTRUCTION - HEAD & JAMB DETAIL

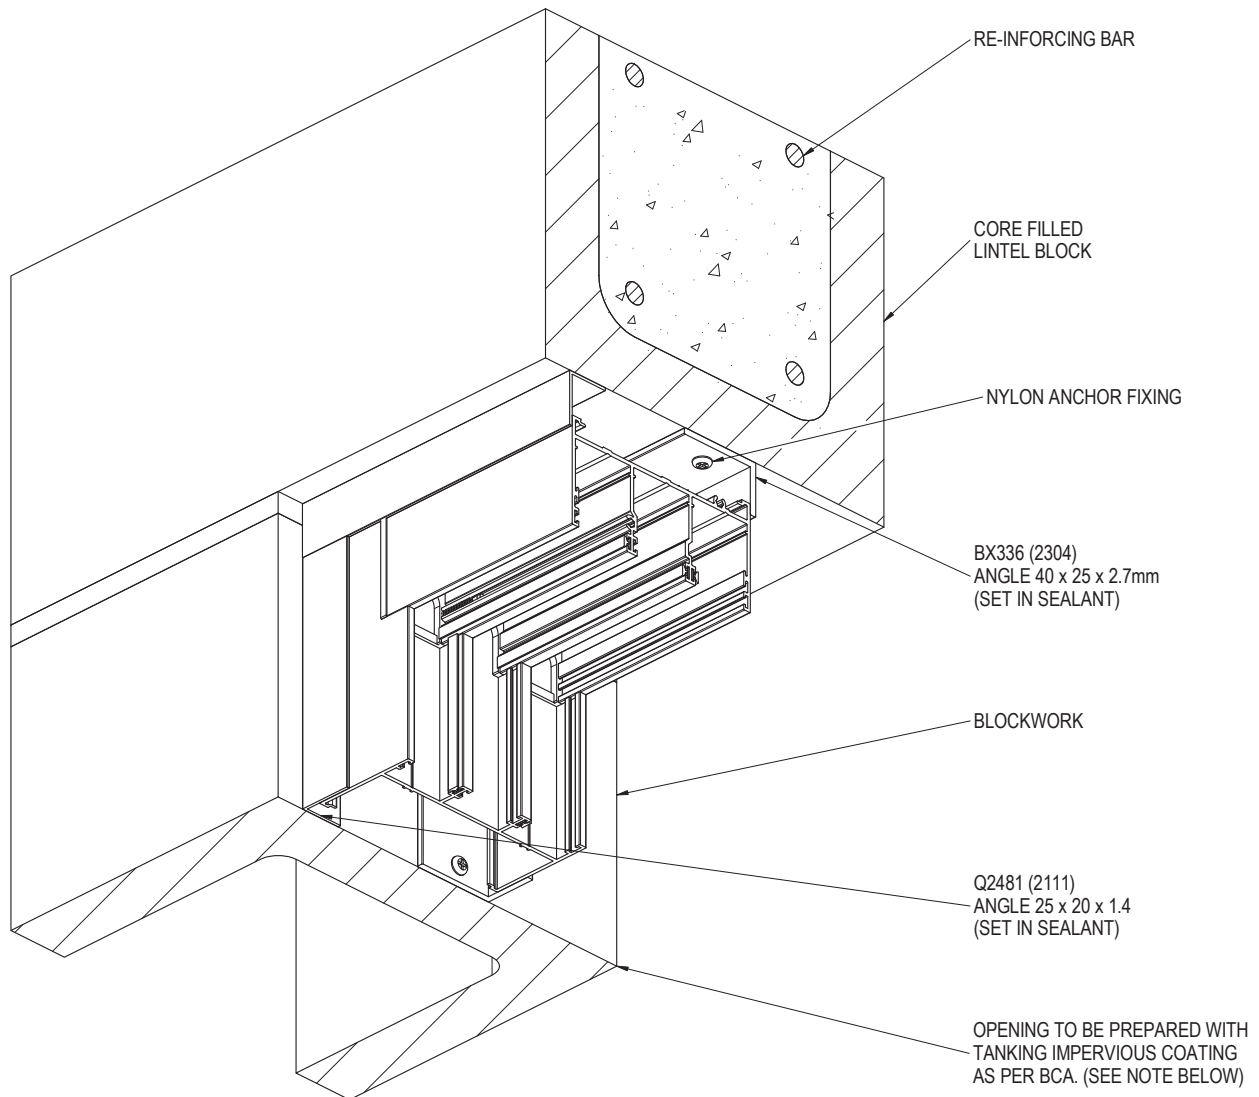

NOTE:

SURFACE OF BLOCKS TO DOOR / WINDOW OPENING MUST BE TANKED WITH A SUITABLE SEALER TO PREVENT INGRESS OF MOISTURE. ENSURE THAT THE SURFACES TO BE SEALED ARE SOUND, CLEAN, DRY AND FREE FROM ANY SURFACE CONTAMINANTS.

FOR SITE CLASSIFICATIONS OF UP TO AND INCLUDING 'N6' OR SIMILAR, FIXINGS ARE TO BE AT 450mm CENTRE MAXIMUM, FOR SITUATIONS IN EXCESS OF THIS THE FIXINGS ARE TO BE AT 300mm CENTRES MAXIMUM. FIXING SIZE TO BE EQUIVALENT TO A ϕ 2.2mm STEEL NAIL MINIMUM.

PRODUCT NO: SIG 100 & 166 SD

DRAWING NO: SIG-SD-02-08

DRAWN: DJH

DATE: 29/04/15

ISSUE: A


SCALE: 1 : 3



**SUNCOAST
WINDOWS**

Quality . Style . Innovation

SUB-FRAMING CONSTRUCTION - SILL & JAMB DETAIL

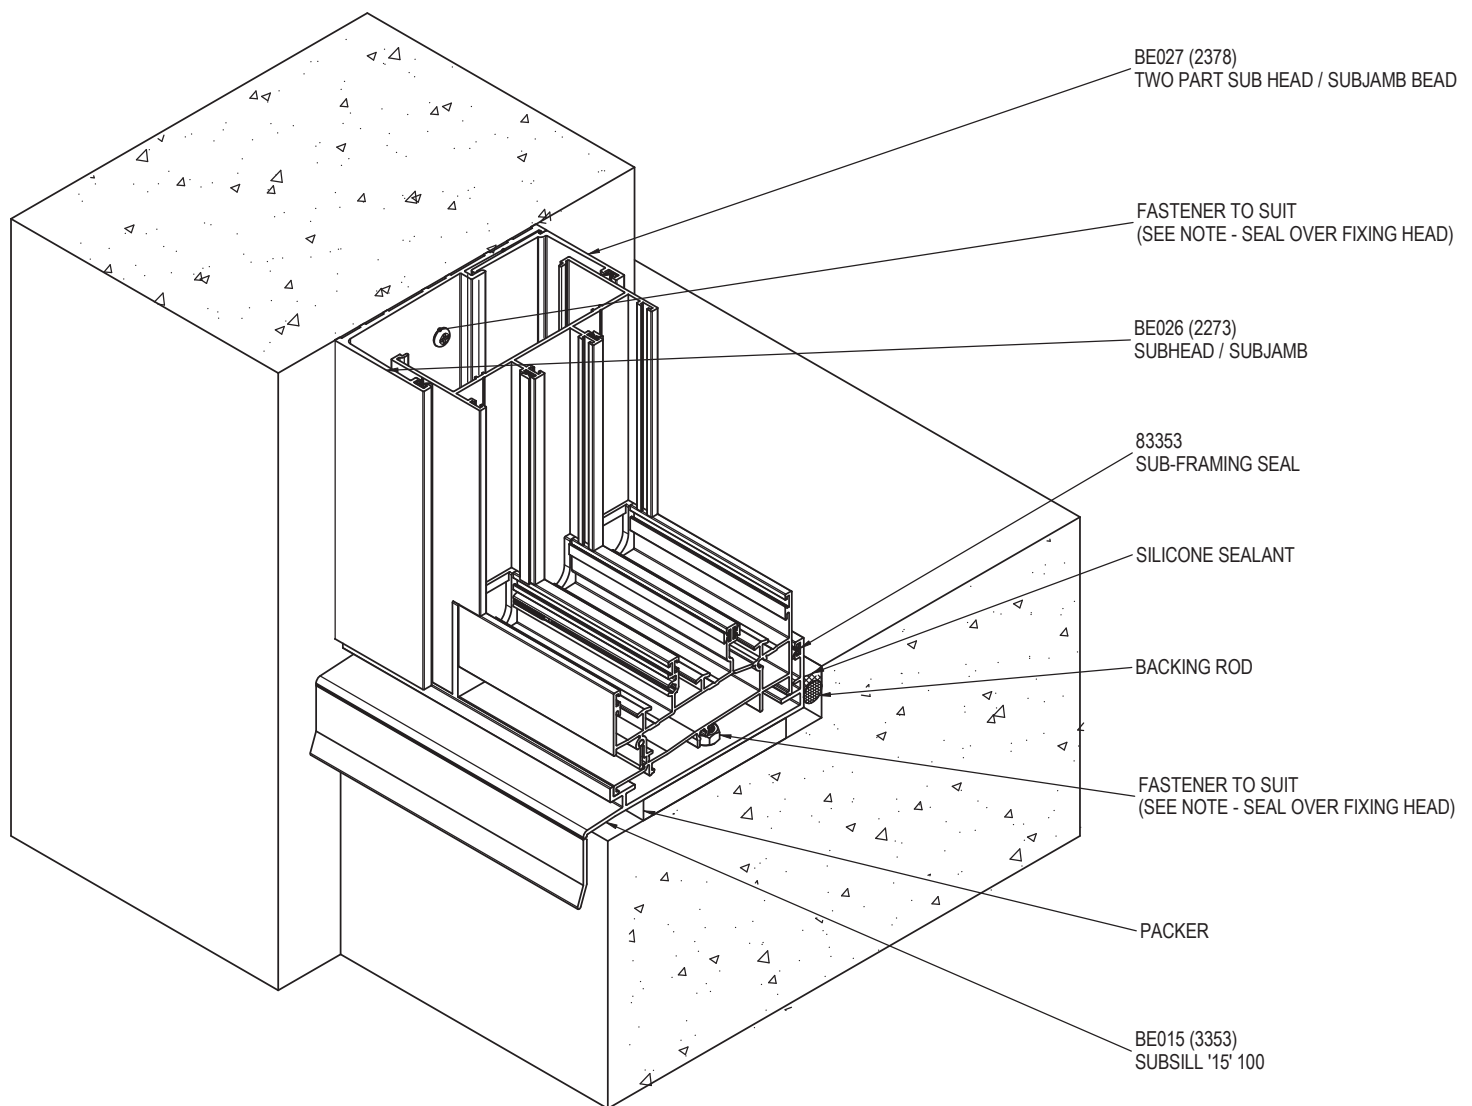

FIXINGS TYPES AND CENTRES TO BE PROJECT SPECIFIC.
REFER TO SPECIFICATION &/OR COMPANY ENGINEER.

SURFACE OF BLOCKS TO DOOR / WINDOW OPENING MUST BE TANKED WITH A SUITABLE SEALER TO
PREVENT INGRESS OF MOISTURE. ENSURE THAT THE SURFACES TO BE SEALED ARE SOUND,
CLEAN, DRY AND FREE FROM ANY SURFACE CONTAMINANTS.

PRODUCT NO: SIG 100 & 166 SD

DRAWING NO: SIG-SD-02-09

DRAWN: DJH

DATE: 29/04/15


ISSUE: A

SCALE: 1 : 3



**SUNCOAST
WINDOWS**
Quality . Style . Innovation

SUB-FRAMING CONSTRUCTION - HEAD & JAMB DETAIL

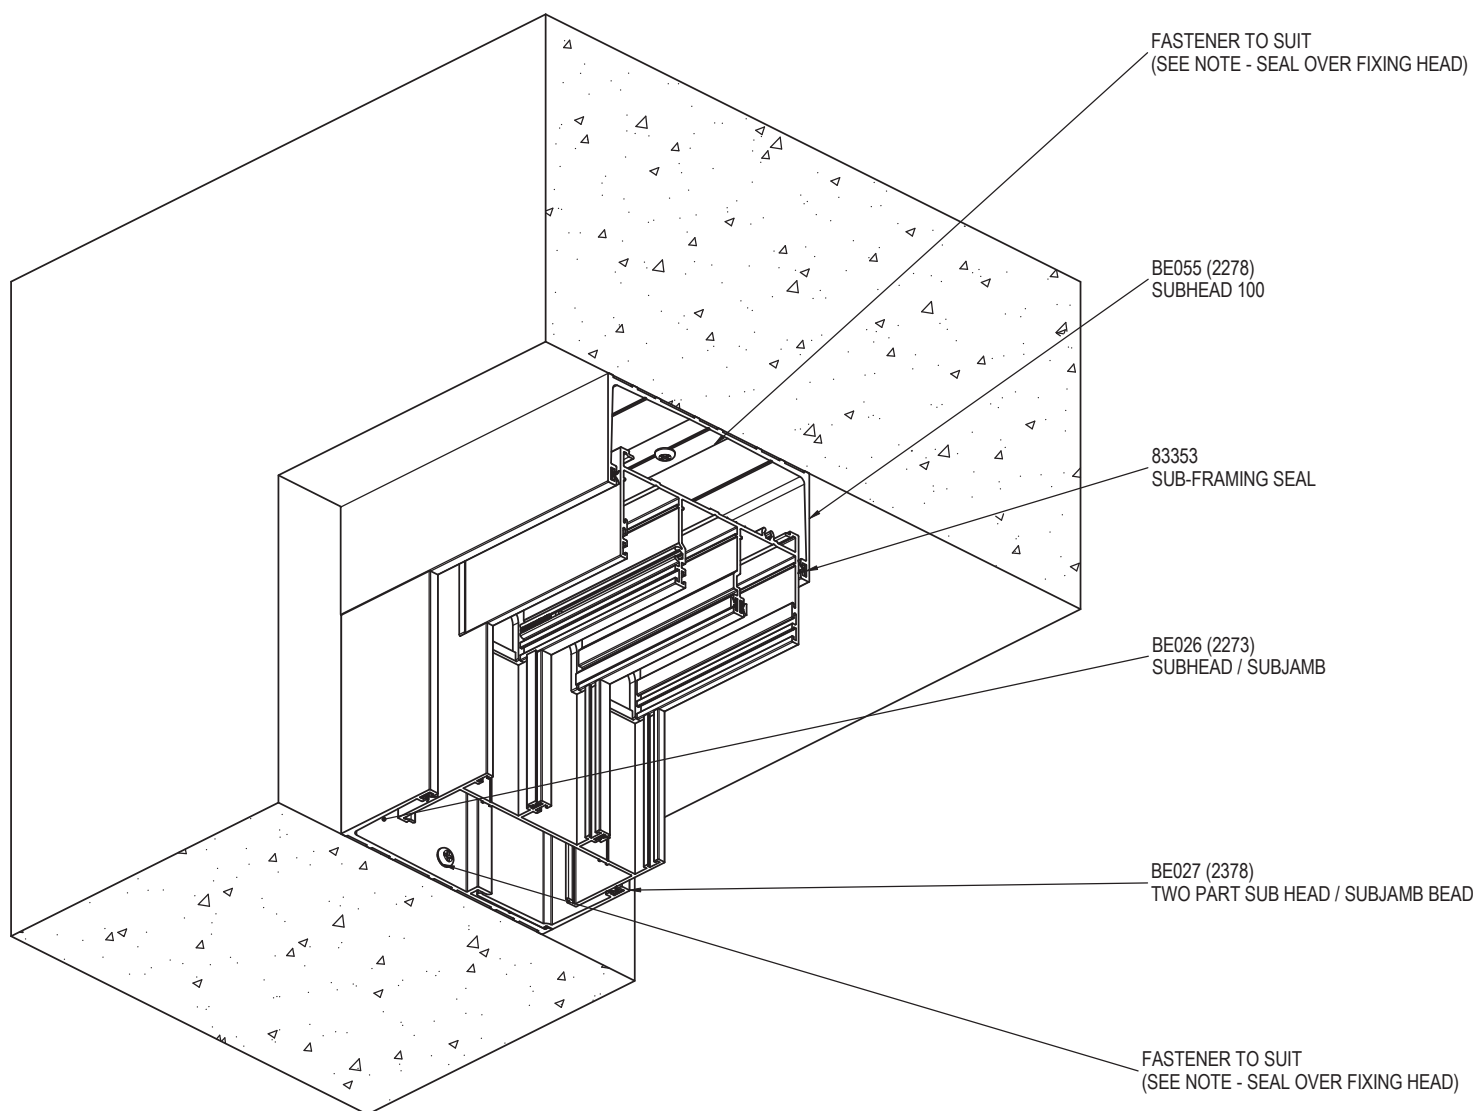

FIXINGS TYPES AND CENTRES TO BE PROJECT SPECIFIC.
REFER TO SPECIFICATION &/OR COMPANY ENGINEER.

SURFACE OF CONCRETE TO DOOR / WINDOW OPENING MUST BE TANKED WITH A SUITABLE SEALER TO
PREVENT INGRESS OF MOISTURE. ENSURE THAT THE SURFACES TO BE SEALED ARE SOUND,
CLEAN, DRY AND FREE FROM ANY SURFACE CONTAMINANTS.

PRODUCT NO: SIG 100 & 166 SD

DRAWING NO: SIG-SD-02-10

DRAWN: DJH

DATE: 29/04/15


ISSUE: A

SCALE: 1 : 3



**SUNCOAST
WINDOWS**
Quality . Style . Innovation

SUB-FRAMING CONSTRUCTION - ALTERNATIVE SILL & JAMB DETAIL - DEEP RECESS

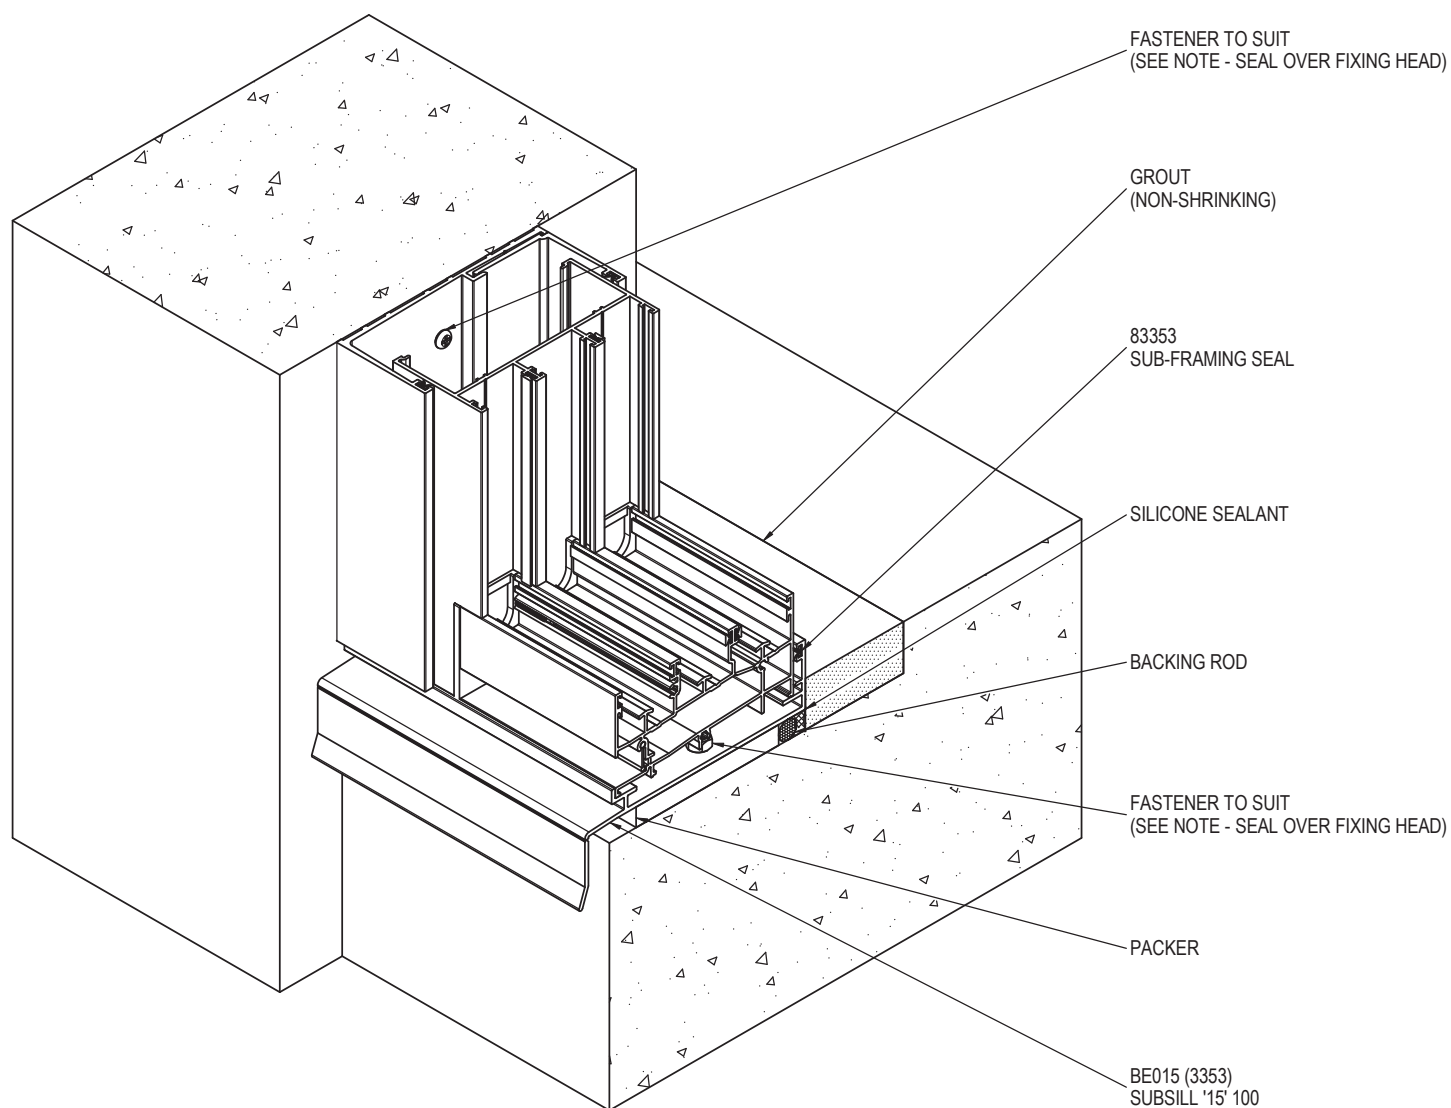

FIXINGS TYPES AND CENTRES TO BE PROJECT SPECIFIC.
REFER TO SPECIFICATION &/OR COMPANY ENGINEER.

SURFACE OF BLOCKS TO DOOR / WINDOW OPENING MUST BE TANKED WITH A SUITABLE SEALER TO
PREVENT INGRESS OF MOISTURE. ENSURE THAT THE SURFACES TO BE SEALED ARE SOUND,
CLEAN, DRY AND FREE FROM ANY SURFACE CONTAMINANTS.

PRODUCT NO: SIG 100 & 166 SD

DRAWING NO: SIG-SD-02-11

DRAWN: DJH

DATE: 29/04/15

ISSUE: A


SCALE: 1 : 3




SUNCOAST
WINDOWS

Quality . Style . Innovation

SUBSILL DAM ANGLE INSTALLATION

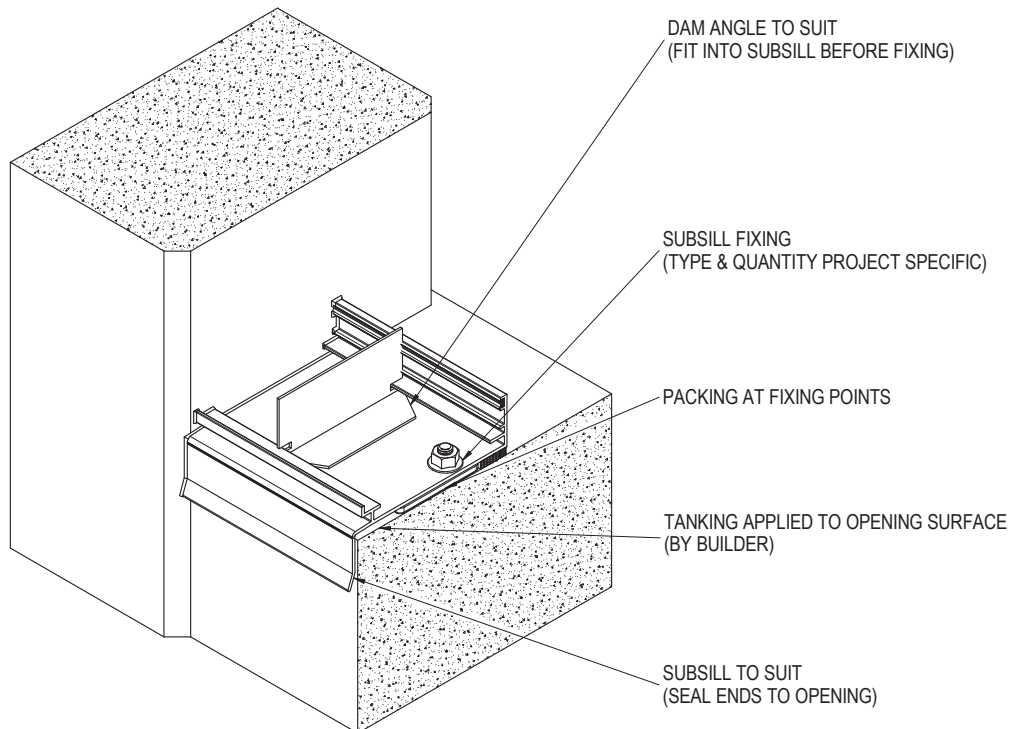

1. INSTALL SUBSILL INTO OPENING WITH DAM ANGLE FITTED. PACK SUBSILL LEVEL THEN FIX TO STRUCTURE. SEAL SUBSILL ENDS TO STRUCTURE.

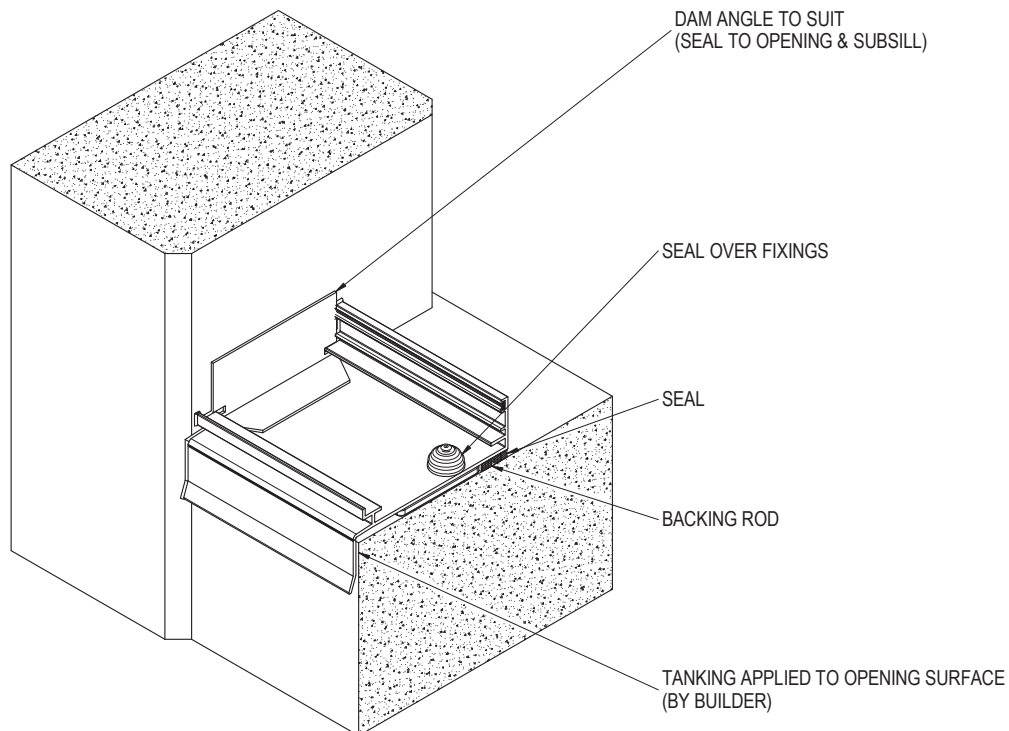

2. APPLY SEALANT TO VERTICAL FACE OF DAM ANGLE AND ALSO TO THE FLOOR OF THE SUBSILL. POSITION DAM ANGLE AGAINST STRUCTURE. SEAL ALL JOINTS BETWEEN ANGLE AND SUBSILL. SEAL ALL JOINTS BETWEEN ANGLE AND SUBSILL. SEAL OVER FIXINGS AND UNDER SUB SILL TO STRUCTURE.

PRODUCT NO: SIG 100 & 166 SD

DRAWING NO: SIG-SD-02-14


DRAWN: DJH

DATE: 14/05/15

ISSUE: A

SCALE: 1 : 4

TYPICAL SUBSILL DAM ANGLE INSTALLATION WITH FIXING & TRIM ANGLES

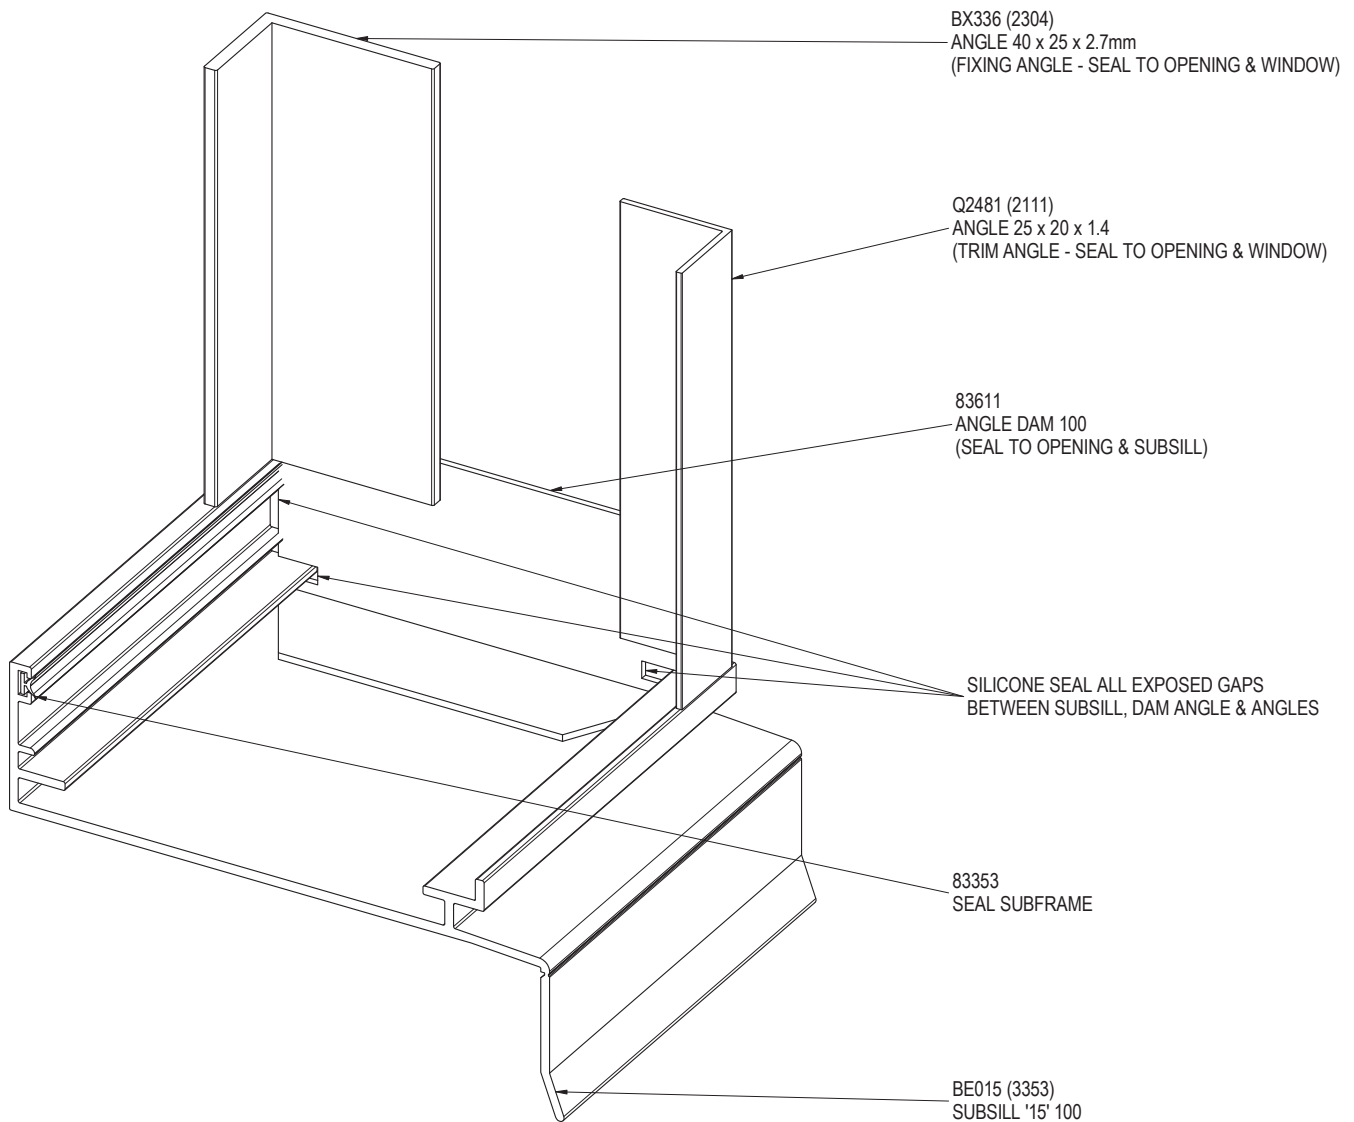

PRODUCT NO: SIG 100 & 166 SD

DRAWING NO: SIG-SD-02-15

DRAWN: DJH

DATE: 14/05/15

ISSUE: A

SCALE: 1 : 1.5



**SUNCOAST
WINDOWS**
Quality . Style . Innovation